


THE FLOOR PLAN


11 WHITMAN DRIVE - CHATHAM TOWNSHIP

Floor plan for illustration purposes only. Room positions and dimensions are approximate and subject to errors & omissions.

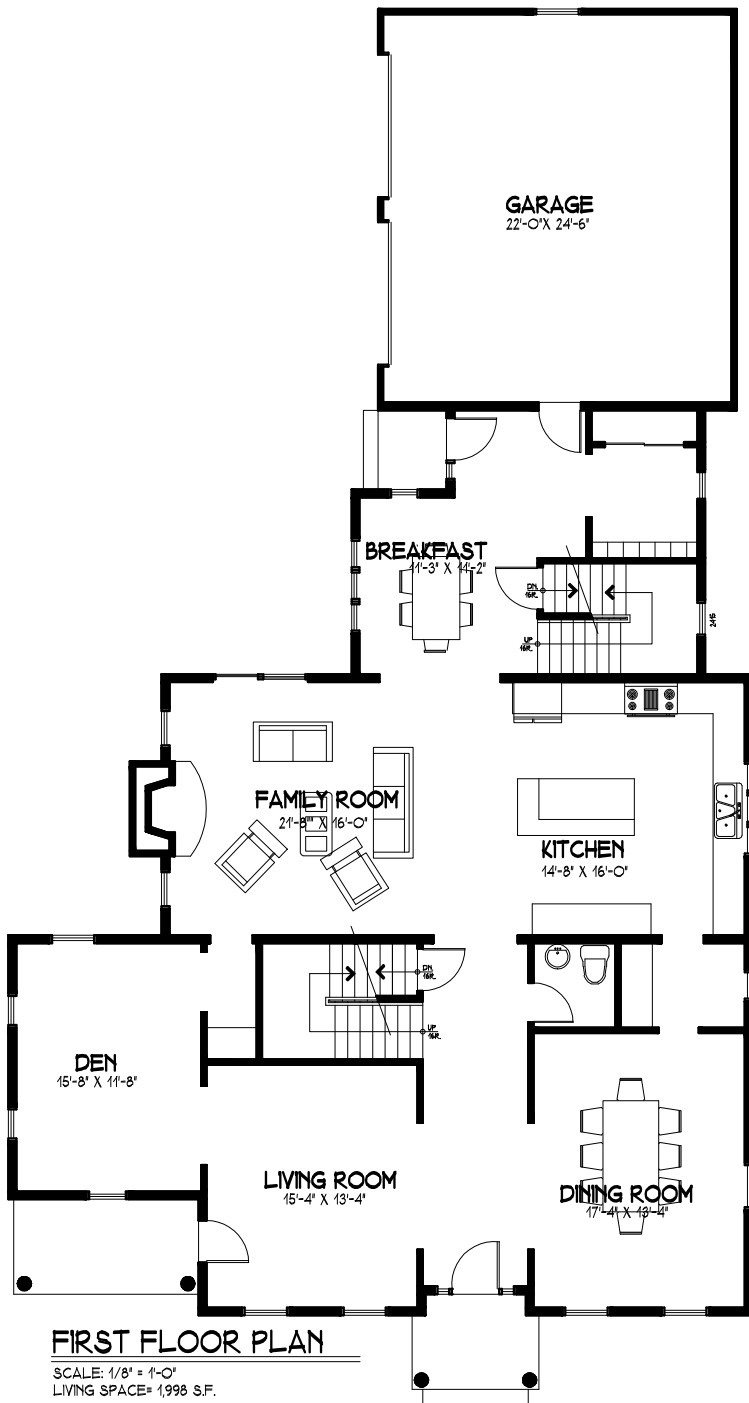

FIRST FLOOR PLAN

SCALE: 1/8" = 1'-0"
LIVING SPACE= 1,998 S.F.

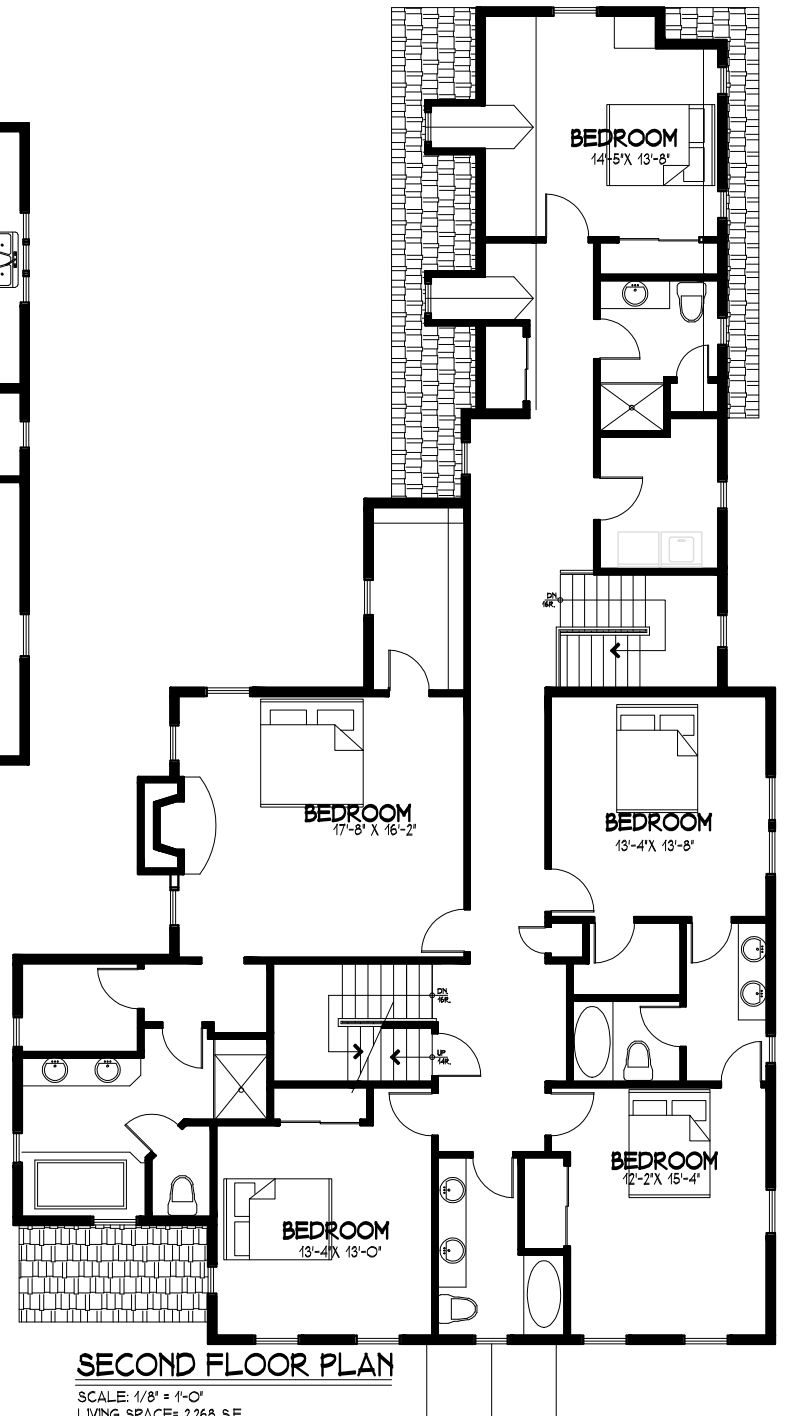


SECOND FLOOR PLAN

SCALE: 1/8" = 1'-0"
LIVING SPACE= 2,268 S.F.


THE FLOOR PLAN 11 WHITMAN DRIVE - CHATHAM TOWNSHIP

Floor plan for illustration purposes only. Room positions and dimensions are approximate and subject to errors & omissions.

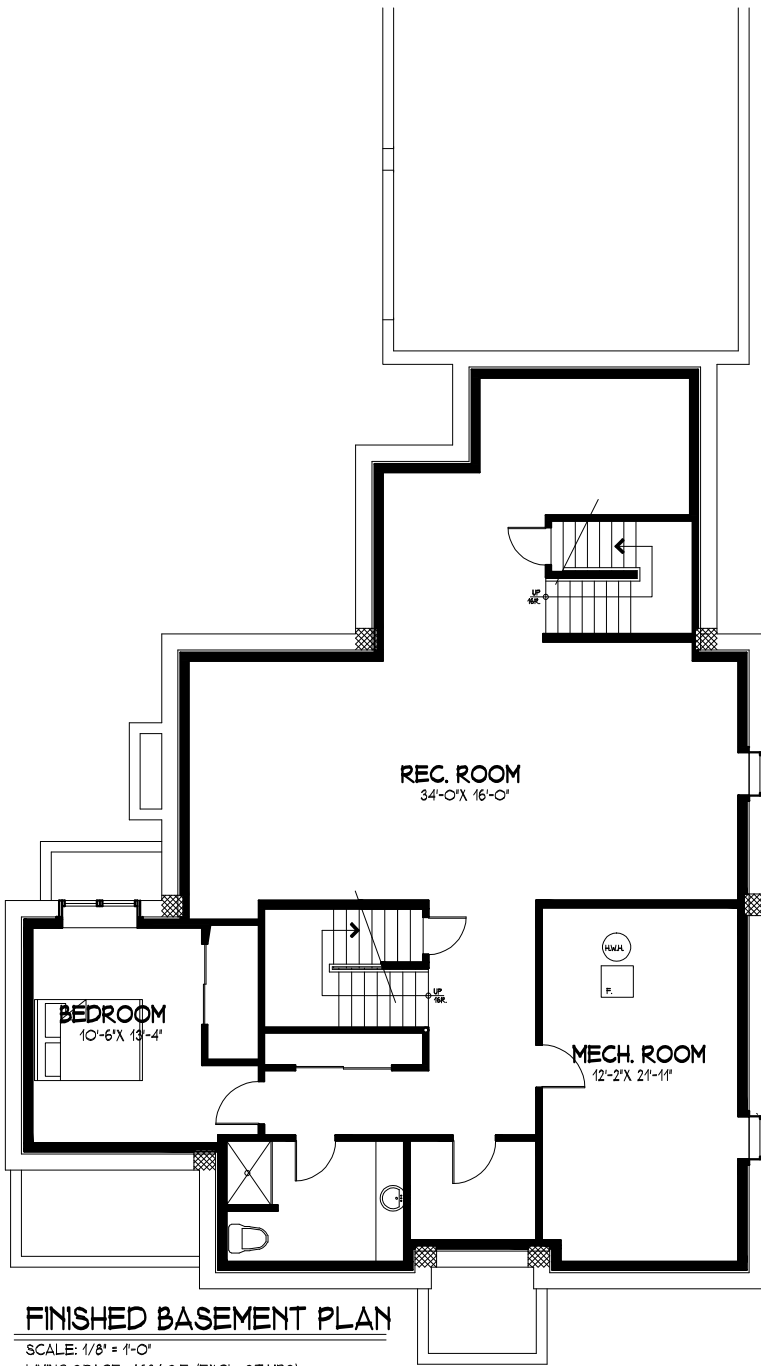

FINISHED BASEMENT PLAN

SCALE: 1/8" = 1'-0"
LIVING SPACE= 1624 S.F. (EXCL. STAIRS)

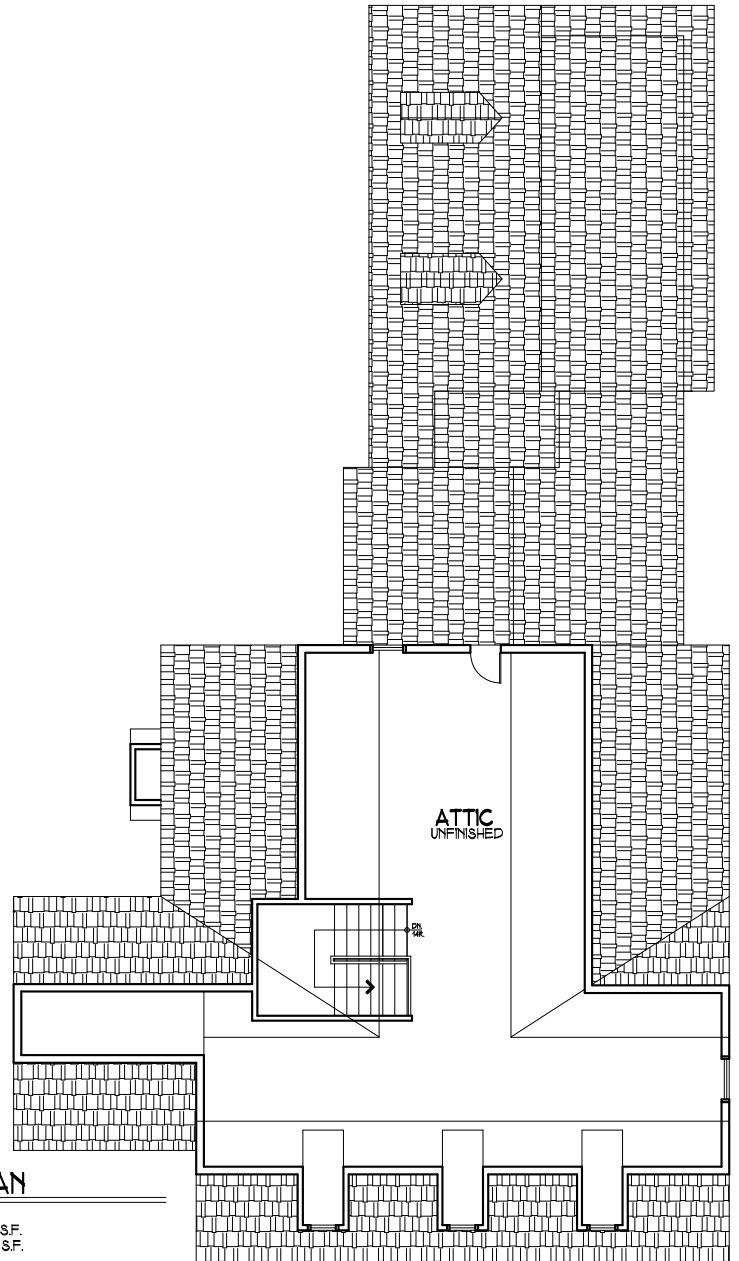

ATTIC PLAN

SCALE: 1/8" = 1'-0"
7' CLG. SPACE= 551 S.F.
5' CLG. SPACE =966 S.F.

TOWN & COUNTRY
PROPERTIES®



JENA SCHAAFSMA

REALTOR® -Sales Associate
Office 973.635.7400 x114
Cell 973.722.4061
Email jenamarie712@gmail.com